
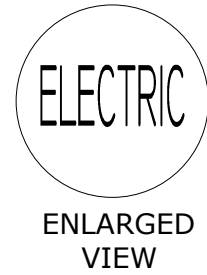


6 | 5 | 4 | 3 | 2 | 1

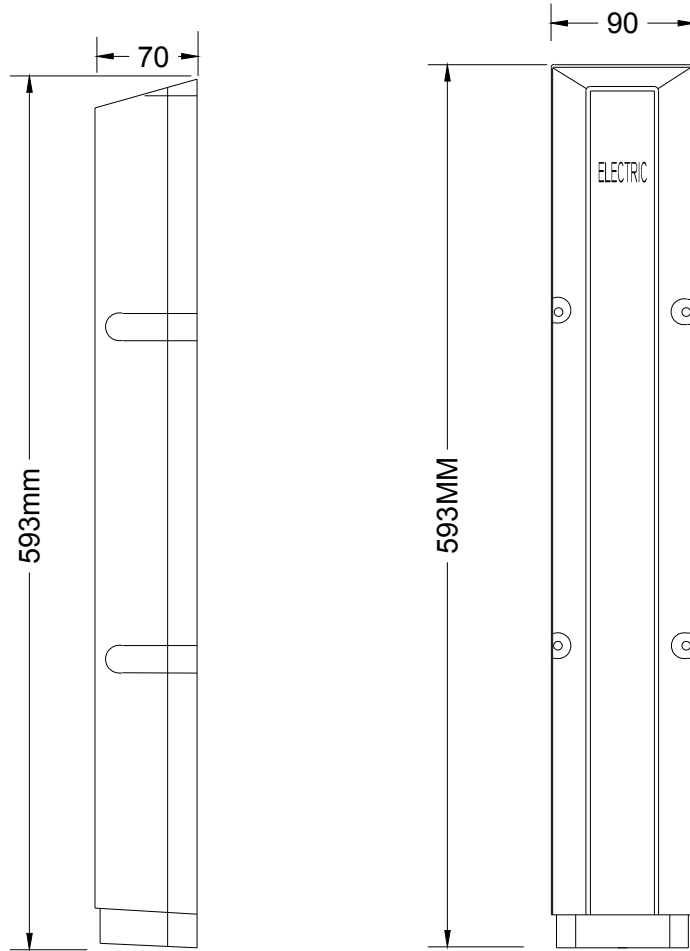

SIDE ELEVATION

FRONT ELEVATION

A	DRAWN BY	DRAWING DATE (DD/MM/YY)	EFFECTIVE DATE: (DD/MM/YY)	PRODUCT NAME: Meter Box Electrical 32mm		PRODUCT NUMBER: 221332	ACC NUMBER: EK0011	
	DOS	00/00/00	N/A					
TOLERANCE: +/-5mm Unless Specified		UNITS:mm	SCALE: NOT TO SCALE	DRAWING TYPE: Sales				
MATERIAL: GRP		DRWG NO: N/A	TANK REVISION: N/A	REV. NO. 000		PAGE SIZE: A4		
JOB NUMBER: N/A		WEIGHT (KG): N/A	PROJECT NO: N/A	ECO NO: N/A		COUNTRY: N/A		

6 | 5 | 4 | 3 | 2 | 1